




BRIDGE DECK

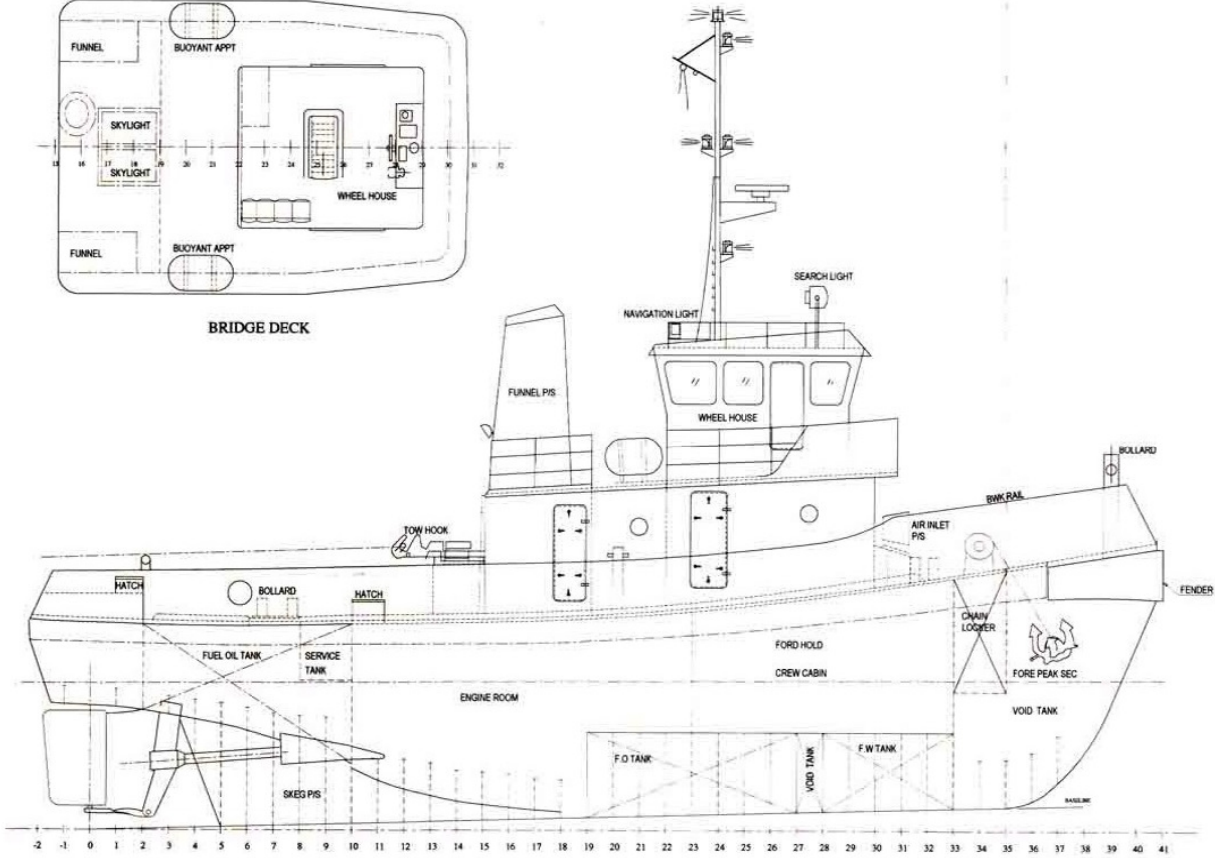

MAIN PROFILE

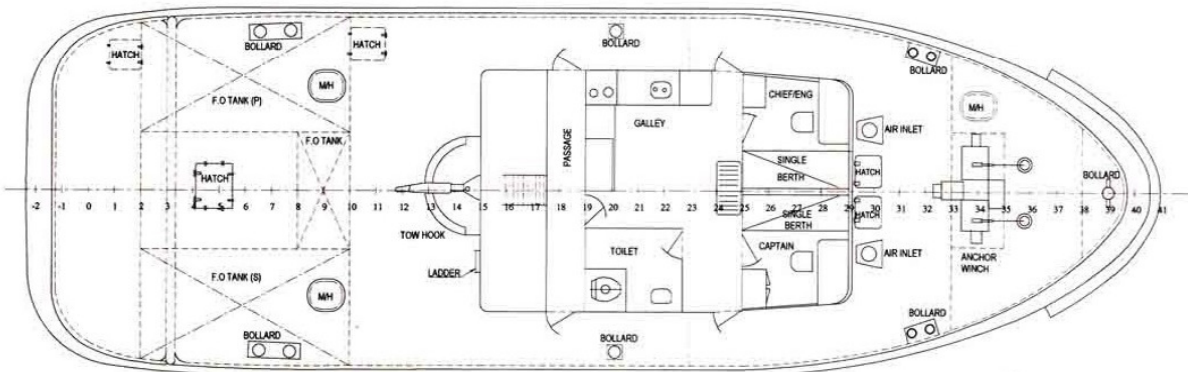

MAIN DECK PLAN

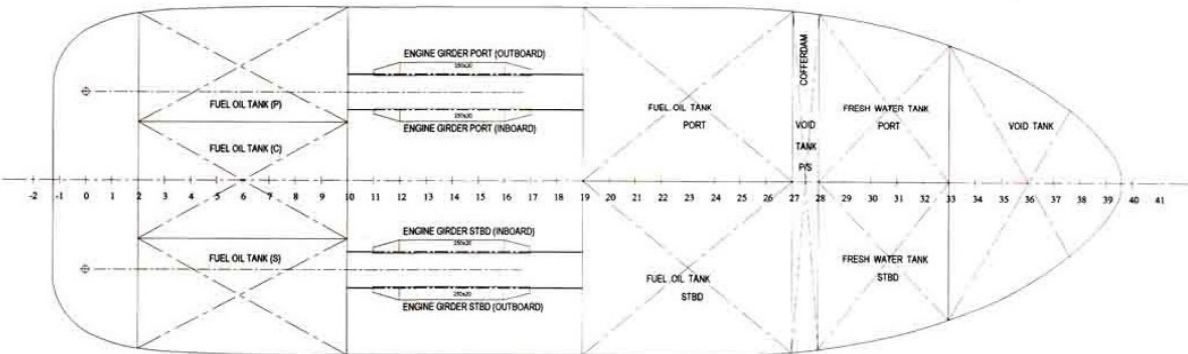

BOTTOM PLAN

MAIN PARTICULARS

- LENGTH O.A. - 21.500 m
- LENGTH OF B.P. - 19.500 m
- BREADTH MLD - 06.800 m
- DEPTH MLD - 03.430 m
- DRAFT DESIGNED - 02.800 m
- DRAFT (AP) - 2.00 m
- ENGINE 2 x ALEM - 240 BHP
RPM 1800

NOTE: 1. ALL DIMENSIONS ARE IN MILLIMETRE UNLESS STATED OTHERWISE.

REV	DATE	MOD. BY	CKD. BY
REVISIONS			
J.D. ASSOCIATES.		OWNER: MR. RAMESH SUVARNA	
15/1008, B.C. ROAD AND 4th FLOOR, CHANDRANAGAR, CHENNAI - 600002		VESSEL: TWIN SCREW MOTOR TUG	
M.T.'S O H A III		TITLE: GENERAL ARRANGEMENT PLAN	
REGD. NO. MMD - 2727		YARD NUMBER: V/145	
SCALE: 1:50	DRAMA: DIM	APPROVALS:	DRAWING NUMBER: JD/145/201
	TRACED: DIM	OWNER:	REV: 1
	CHECKED: DIM	CLASS:	DATE: 25-05-2010
	SEC. HEAD:	CLASS:	SHEET: 1 OF 1

